


경기아트센터 대극장 무대 평면도

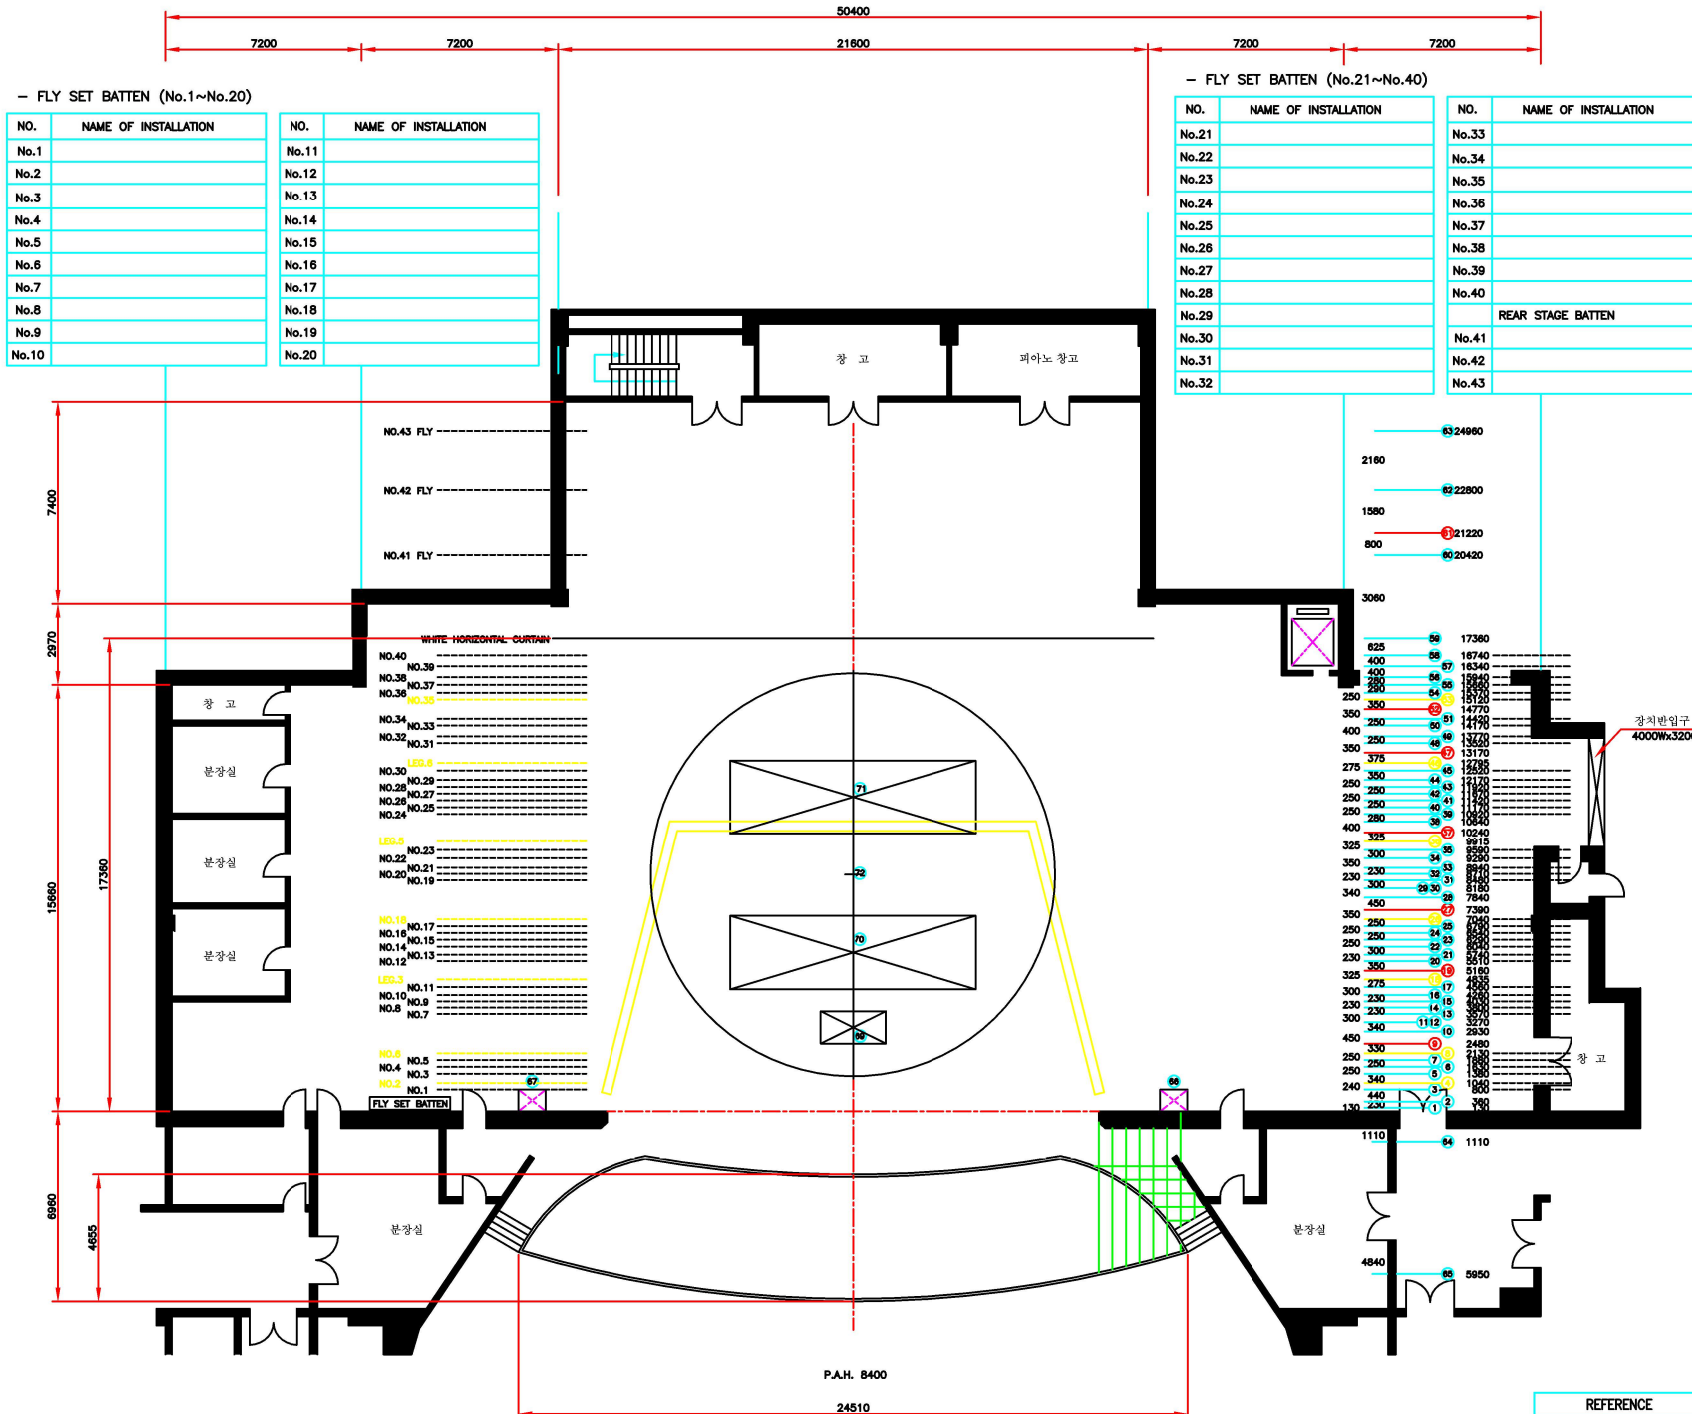

UPPER STAGE MACHINE SPECIFICATION

NO	TITLE	DIMENSION	SPEED
1	FIRE CURTAIN	20000Lx9000H	0.1~21 M/MIN
2	MAIN CURTAIN	20000Lx9000H	0.1~70 M/MIN
3	NO.1 FLY SET BATTEN	22000L~24000L	0.1~70 M/MIN
4	NO.2 FLY SET BATTEN (LEG CURTAIN-1)	22000L~24000L	0.1~70 M/MIN
5	NO.3 FLY SET BATTEN	22000L~24000L	0.1~70 M/MIN
6	NO.4 FLY SET BATTEN	22000L~24000L	0.1~70 M/MIN
7	NO.5 FLY SET BATTEN (HEAD CURTAIN-1)	22000L~24000L	0.1~70 M/MIN
8	NO.6 FLY SET BATTEN (LEG CURTAIN-2)	22000L~24000L	0.1~70 M/MIN
9	NO.7 SUSPENSION LIGHT BATTEN	22000L	0.1~14 M/MIN
10	NO.1 UPPER SOUND REFLECTION BOARD	17780Lx16400Lx5570H	0.1~8 M/MIN
11	NO.1 SIDE SOUND REFLECTION BOARD	5500Lx6500H	0.1~8 M/MIN
12	NO.2 SIDE SOUND REFLECTION BOARD	5500Lx6500H	0.1~8 M/MIN
13	NO.7 FLY SET BATTEN	22000L~24000L	0.1~70 M/MIN
14	NO.8 FLY SET BATTEN	22000L~24000L	0.1~70 M/MIN
15	NO.9 FLY SET BATTEN	22000L~24000L	0.1~70 M/MIN
16	NO.10 FLY SET BATTEN	22000L~24000L	0.1~70 M/MIN
17	NO.11 FLY SET BATTEN (HEAD CURTAIN-2)	22000L~24000L	0.1~70 M/MIN
18	LEG CURTAIN-3 (DRAW)	28000Lx12000H	0.1~18 M/MIN(U-D) 0.1~90 M/MIN(O-C)
19	NO.2 SUSPENSION LIGHT BATTEN	22000L	0.1~14 M/MIN
20	NO.12 FLY SET BATTEN	22000L~24000L	0.1~70 M/MIN
21	NO.13 FLY SET BATTEN	22000L~24000L	0.1~70 M/MIN
22	NO.14 FLY SET BATTEN	22000L~24000L	0.1~70 M/MIN
23	NO.15 FLY SET BATTEN	22000L~24000L	0.1~70 M/MIN
24	NO.16 FLY SET BATTEN	22000L~24000L	0.1~70 M/MIN
25	NO.17 FLY SET BATTEN (HEAD CURTAIN-3)	22000L~24000L	0.1~70 M/MIN
26	NO.18 FLY SET BATTEN (LEG CURTAIN-4)	22000L~24000L	0.1~70 M/MIN
27	NO.3 SUSPENSION LIGHT BATTEN	22000L	0.1~14 M/MIN
28	NO.3 UPPER SOUND REFLECTION BOARD	16450Lx14530Lx4850H	0.1~8 M/MIN
29	NO.3 SIDE SOUND REFLECTION BOARD	4800Lx7500H	0.1~8 M/MIN
30	NO.4 SIDE SOUND REFLECTION BOARD	4800Lx7500H	0.1~8 M/MIN
31	NO.19 FLY SET BATTEN	22000L~24000L	0.1~70 M/MIN
32	NO.20 FLY SET BATTEN	22000L~24000L	0.1~70 M/MIN
33	NO.21 FLY SET BATTEN	22000L~24000L	0.1~70 M/MIN
34	NO.22 FLY SET BATTEN	22000L~24000L	0.1~70 M/MIN
35	NO.23 FLY SET BATTEN (HEAD CURTAIN-4)	22000L~24000L	0.1~70 M/MIN
36	LEG CURTAIN-5 (DRAW)	28000Lx12000H	0.1~18 M/MIN(U-D) 0.1~90 M/MIN(O-C)
37	NO.4 SUSPENSION LIGHT BATTEN	22000L	0.1~14 M/MIN
38	FRONT SOUND REFLECTION BOARD	15600Lx7500H	0.1~8 M/MIN
39	NO.24 FLY SET BATTEN	22000L~24000L	0.1~70 M/MIN
40	NO.25 FLY SET BATTEN	22000L~24000L	0.1~70 M/MIN
41	NO.26 FLY SET BATTEN	22000L~24000L	0.1~70 M/MIN
42	NO.27 FLY SET BATTEN	22000L~24000L	0.1~70 M/MIN
43	NO.28 FLY SET BATTEN	22000L~24000L	0.1~70 M/MIN
44	NO.29 FLY SET BATTEN	22000L~24000L	0.1~70 M/MIN
45	NO.30 FLY SET BATTEN (HEAD CURTAIN-5)	22000L~24000L	0.1~70 M/MIN
46	LEG CURTAIN-6 (DRAW)	28000Lx12000H	0.1~18 M/MIN(U-D) 0.1~90 M/MIN(O-C)
47	NO.5 SUSPENSION LIGHT BATTEN	22000L	0.1~14 M/MIN
48	NO.31 FLY SET BATTEN	22000L~24000L	0.1~70 M/MIN
49	NO.32 FLY SET BATTEN	22000L~24000L	0.1~70 M/MIN
50	NO.33 FLY SET BATTEN	22000L~24000L	0.1~70 M/MIN
51	NO.34 FLY SET BATTEN	22000L~24000L	0.1~70 M/MIN
52	UPPER HORIZONTAL LIGHT BATTEN	22000L	0.1~14 M/MIN
53	NO.35 FLY SET BATTEN (LEG CURTAIN-7)	22000L~24000L	0.1~70 M/MIN
54	NO.36 FLY SET BATTEN	22000L~24000L	0.1~70 M/MIN
55	NO.37 FLY SET BATTEN	22000L~24000L	0.1~70 M/MIN
56	NO.38 FLY SET BATTEN	22000L~24000L	0.1~70 M/MIN
57	NO.39 FLY SET BATTEN	22000L~24000L	0.1~70 M/MIN
58	NO.40 FLY SET BATTEN (BLACK)	22000L~24000L	0.1~70 M/MIN
59	HORIZONTAL CURTAIN (WHITE)	22000Lx13500H	0.1~18 M/MIN
60	NO.41 FLY SET BATTEN (REAR)	20000L	15 M/MIN
61	NO.6 SUSPENSION LIGHT BATTEN (REAR)	20000L	15 M/MIN
62	NO.42 FLY SET BATTEN (REAR)	20000L	15 M/MIN
63	NO.43 FLY SET BATTEN (REAR)	20000L	15 M/MIN
64	NO.1 APRON LIGHT BATTEN	18000L	0.1~12 M/MIN
65	NO.2 APRON LIGHT BATTEN	18000L	0.1~12 M/MIN
66	NO.2 TORMENTOR	1000Lx8000Wx4000H	
67	NO.2 TORMENTOR	1000Lx8000Wx4000H	
68	REAR SCREEN	18000Lx9000H	

LOWER STAGE MACHINE SPECIFICATION

NO	TITLE	POWER	UP	DOWN
68	ORCHESTRA PIT	A.C 37KW	05-04 44 SEC 04-03 46 SEC 03-02 48 SEC 02-01 23 SEC	01-02 29 SEC 02-03 40 SEC 03-04 48 SEC 04-05 42 SEC
69	SMALL LIFT	A.C 5.5KW	05-01 104 SEC 04-02 56 SEC 03-01 46 SEC	01-05 124 SEC 02-02 51 SEC 03-03 57 SEC
70	NO.1 LARGE LIFT	A.C 22KW	05-01 100 SEC 04-02 70 SEC 03-01 73 SEC	01-03 101 SEC 02-02 77 SEC 03-03 71 SEC
71	NO.2 LARGE LIFT	A.C 22KW	05-01 7 SEC 04-02 7 SEC 03-01 90 SEC	01-02 7 SEC 02-03 64 SEC 03-03 67 SEC
72	TURN TABLE	A.C 18KW	180 SEC	300 SEC



경기아트센터
GYEONGGI ARTS CENTER

REFERENCE

DIMENSION(mm)

500x500

SCALE: 1/100
UNIT: mm